


5

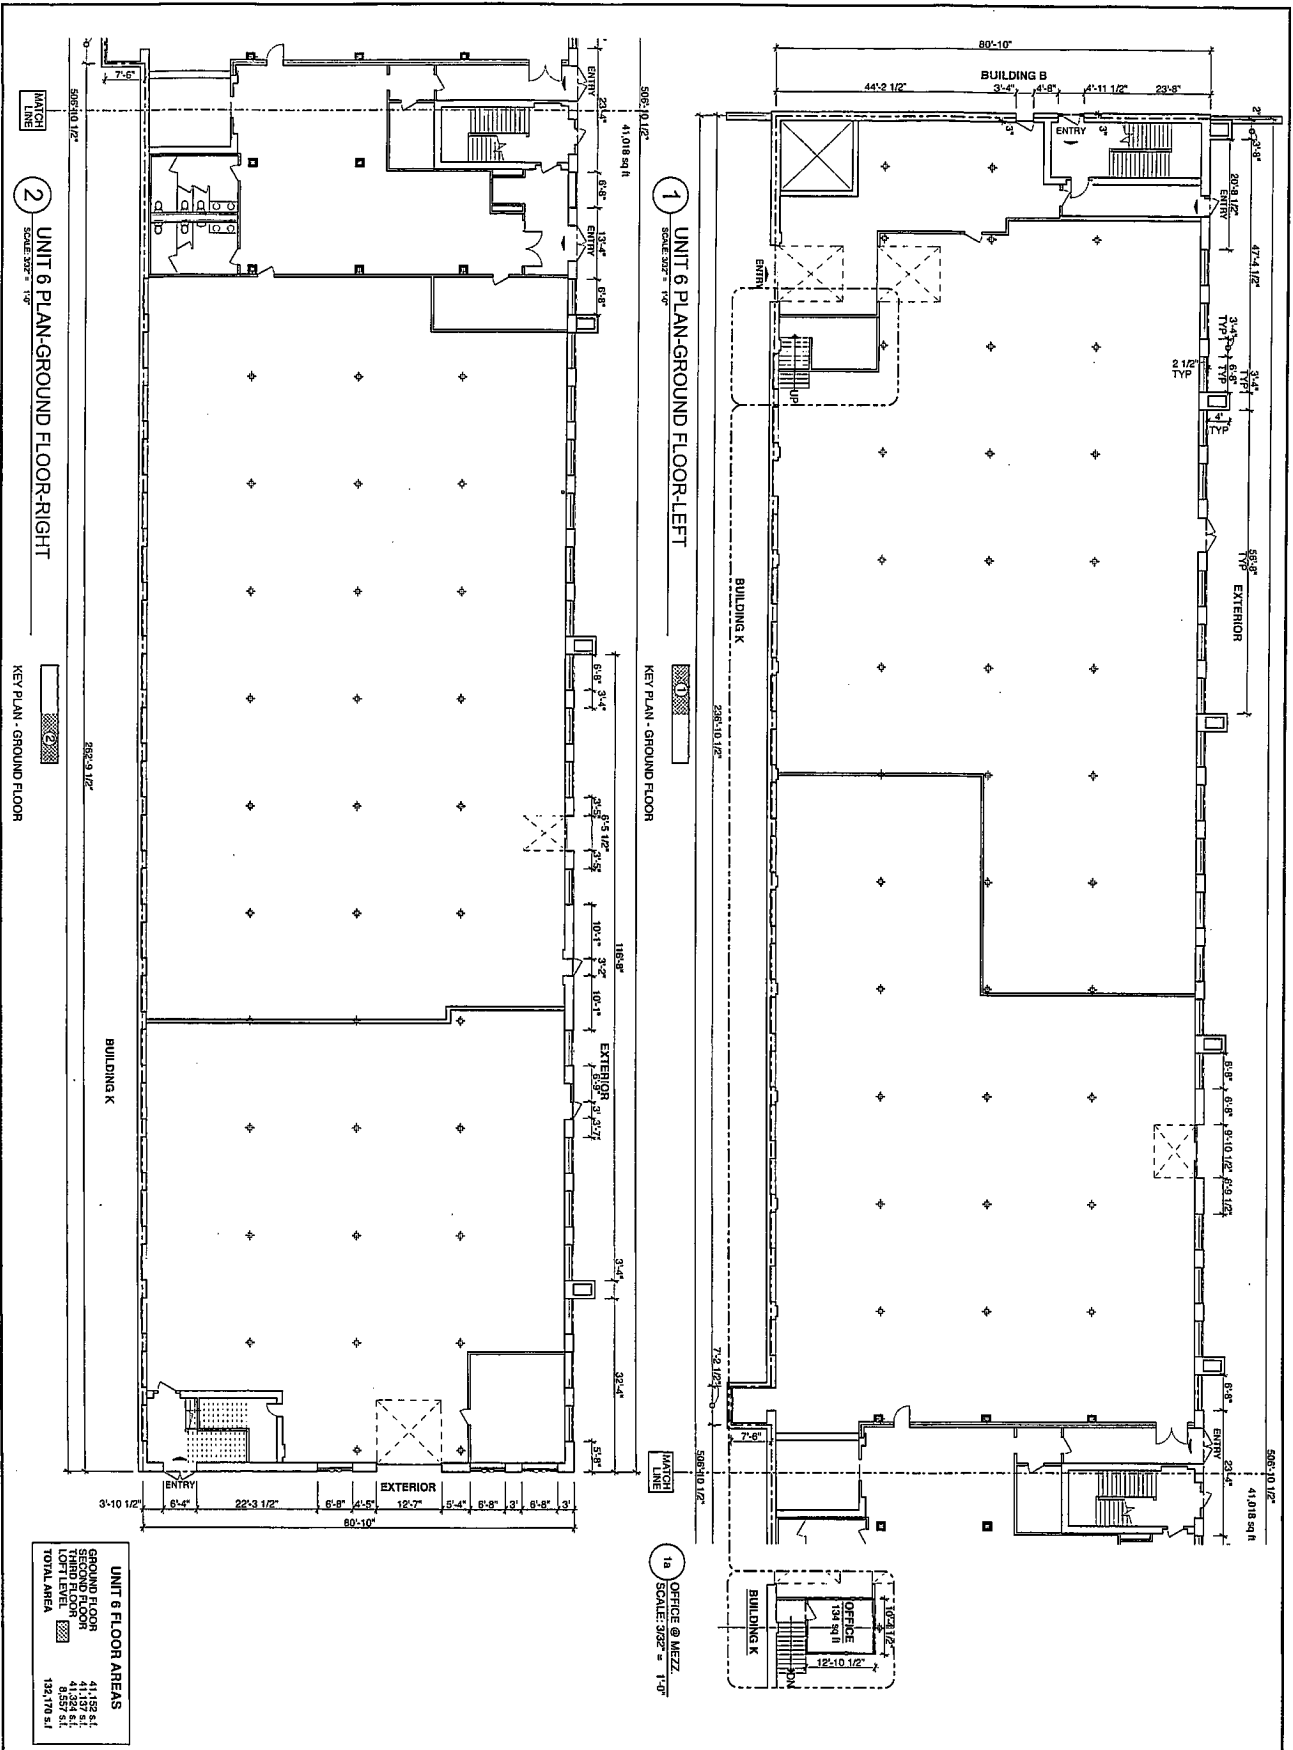

206-5

2010-5
206-5
UNIT 6 - GROUND FLOOR PLAN




Prepared by:
James Associates Architects
21 Bishop Allen Drive
Cambridge, MA 02138
(617) 552-5512 Fax: (617) 576-5543

I hereby certify that these plans have been prepared in accordance with the laws and regulations of the City of Boston, Massachusetts, and that the building has no specific name.

Professional Architect
MA Reg. # 9752
6/22/21
2010

MASTER DEED FILING FLOOR PLANS


UNIT 6
MOTHER BROOK CONDOMINIUM
WESTINGHOUSE PLAZA
DAMON PLACE BOSTON, MA 02136

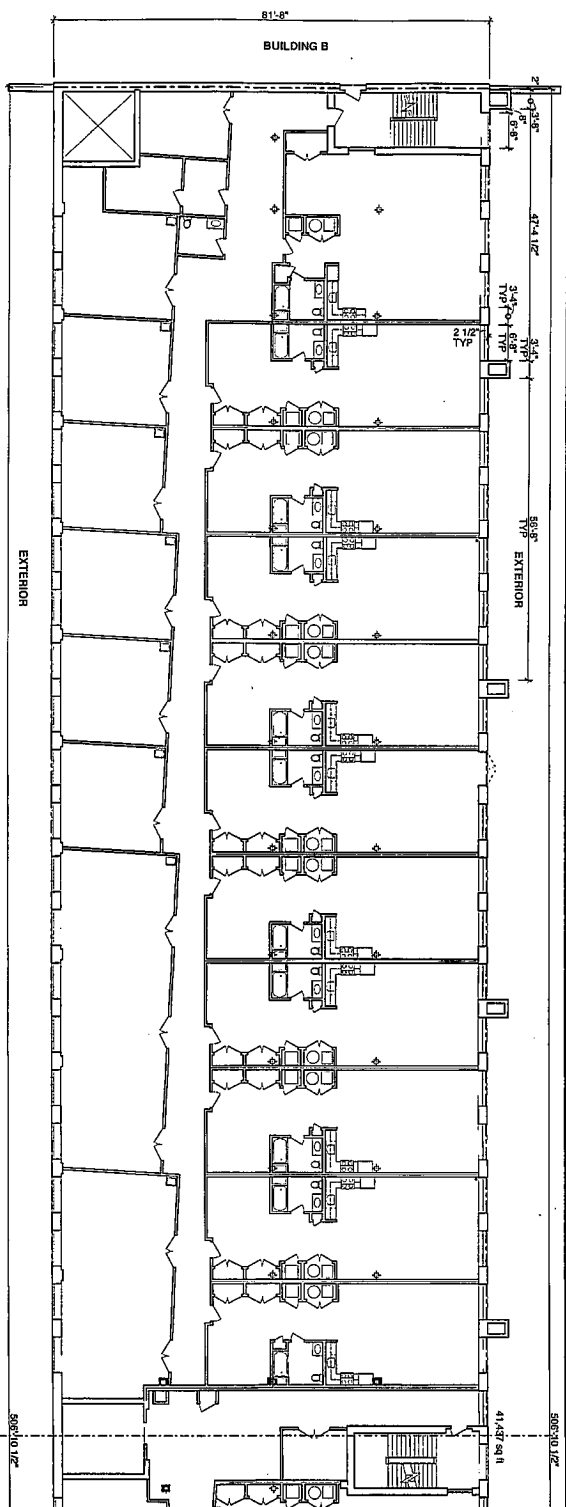

① UNIT 6 PLAN-SECOND FLOOR-LEFT
SCALE: 3/32" = 1'-0"

KEY PLAN - SECOND FLOOR

MATCH LINE

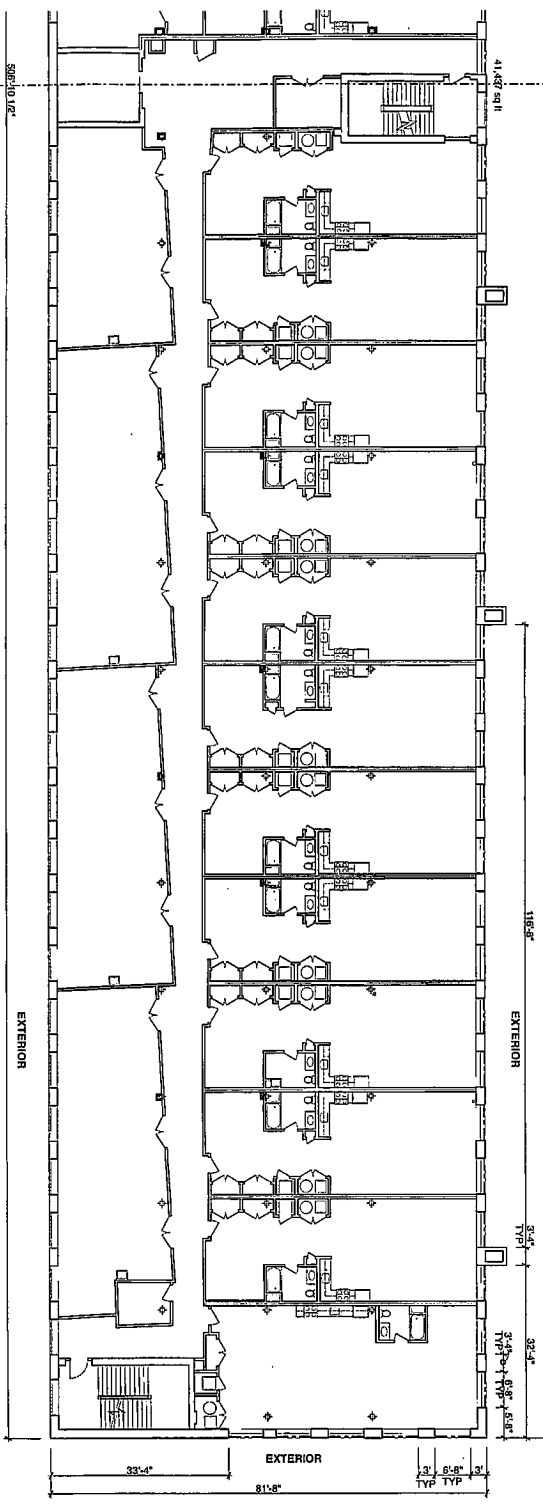

② UNIT 6 PLAN-SECOND FLOOR-RIGHT
SCALE: 3/32" = 1'-0"

KEY PLAN - SECOND FLOOR

MATCH LINE

UNIT 6 FLOOR AREAS	
GROUND FLOOR	41,182 s.f.
SECOND FLOOR	41,187 s.f.
LOBBY FLOOR	4,824 s.f.
TOTAL AREA	122,170 s.f.

220-5

**MASTER DEED FILING
FLOOR PLANS**

UNIT 6
MOTHER BROOK CONDOMINIUM
WESTINGHOUSE PLAZA
DAMON PLACE BOSTON, MA 02136

Prepared by:
Complan Associates Architects
21 Bishop Allen Drive
Boston, MA 02119
(617) 578-8400 Fax (617) 578-8548

Date: 1/22/09
Scale: 3/32" = 1'-0"

I hereby certify that these floor plans have been prepared in accordance with the rules and regulations of the Registry of Deeds.

Registered Architect 1/22/09
Date
MA Reg. # 6952
1/22/09
Date




RESERVED FOR REGISTRY USE


UNIT 6 - SECOND FLOOR PLAN

220-5

5

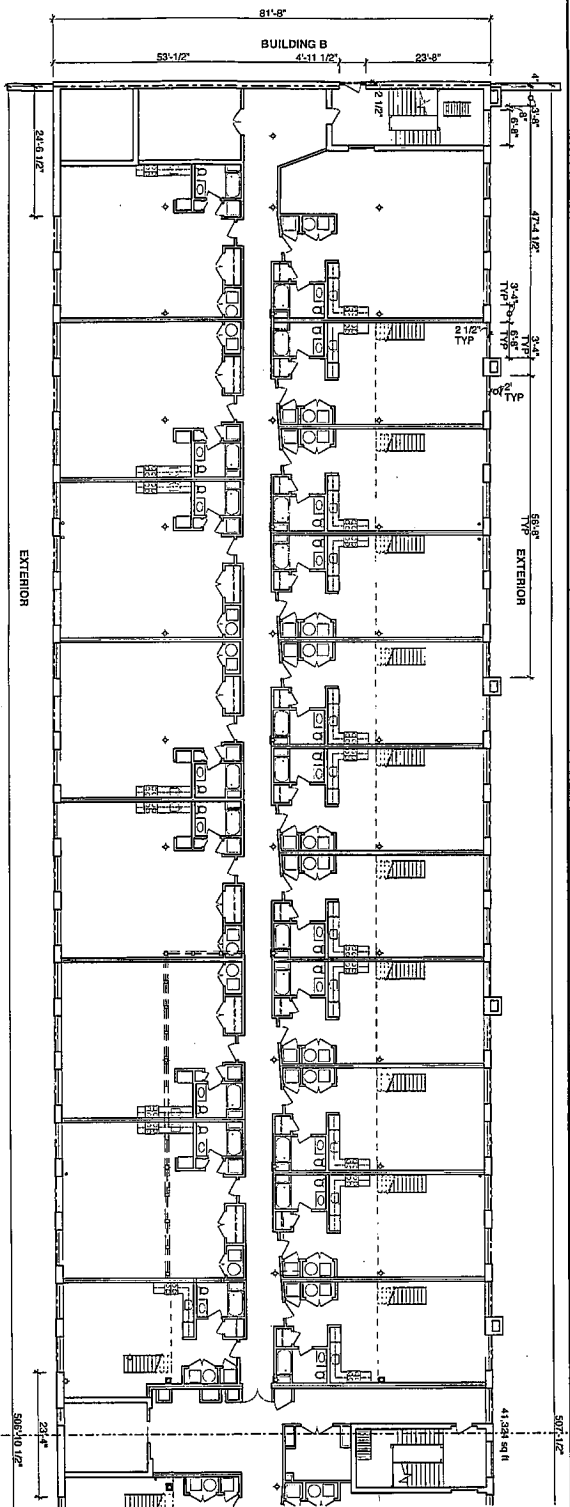

1 UNIT 6 PLAN-THIRD FLOOR-LEFT
SCALE: 3/8" = 1'-0"

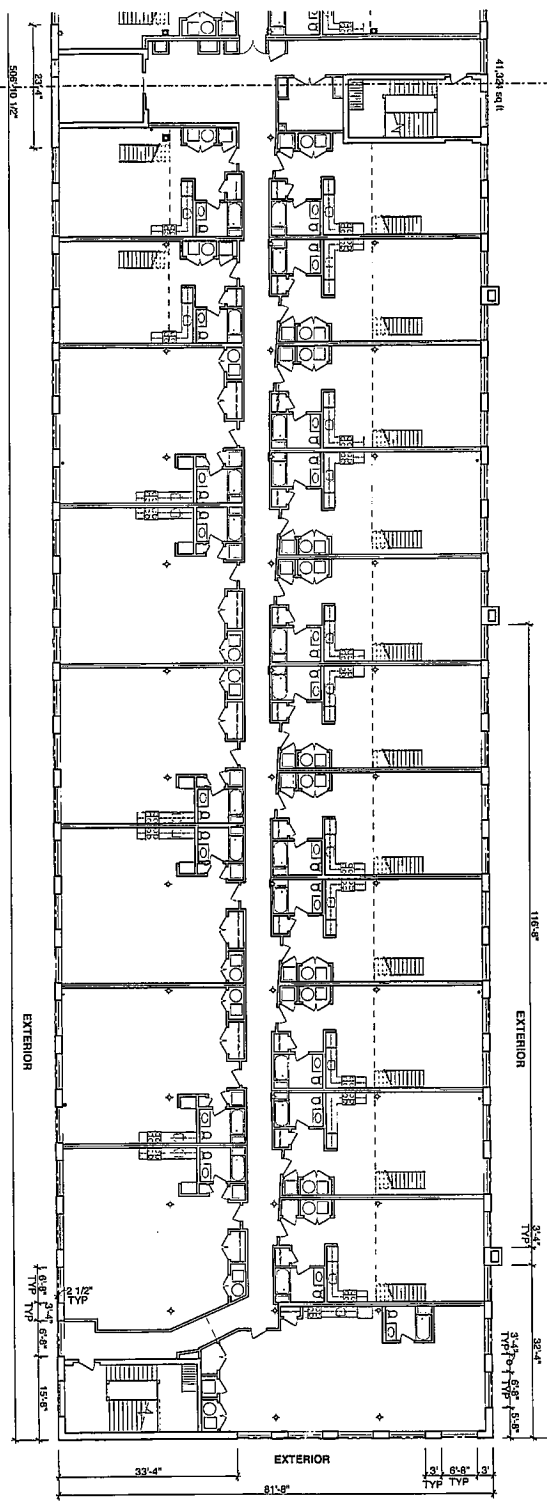

2 UNIT 6 PLAN-THIRD FLOOR-RIGHT
SCALE: 3/8" = 1'-0"

UNIT 6 FLOOR AREAS

GROUND FLOOR	41,152 sq. ft.
THIRD FLOOR	41,329 sq. ft.
LOFT LEVEL	8,547 sq. ft.
TOTAL AREA	132,178 sq. ft.

UNIT 6 - THIRD FLOOR PLAN

2010-5

MASTER DEED FILING
FLOOR PLANS

UNIT 6
MOTHER BROOK CONDOMINIUM
WESTINGHOUSE PLAZA
DAMON PLACE BOSTON, MA 02136

Prepared by
Congraphim Associates Architects
1227109
Date: 12/21/09
Scale: 1/8" = 1'-0"
0' 1" 2' 3' 4' 5' 6' 7' 8' 9' 10'

1. I hereby certify that these plans have been prepared in accordance with the laws and regulations of the Registry of Deeds.

Michael J. O'Neil
Architect
02136
Date: 12/21/09


RESERVED FOR REGISTRY USE

2010-5



3


BUILDING B

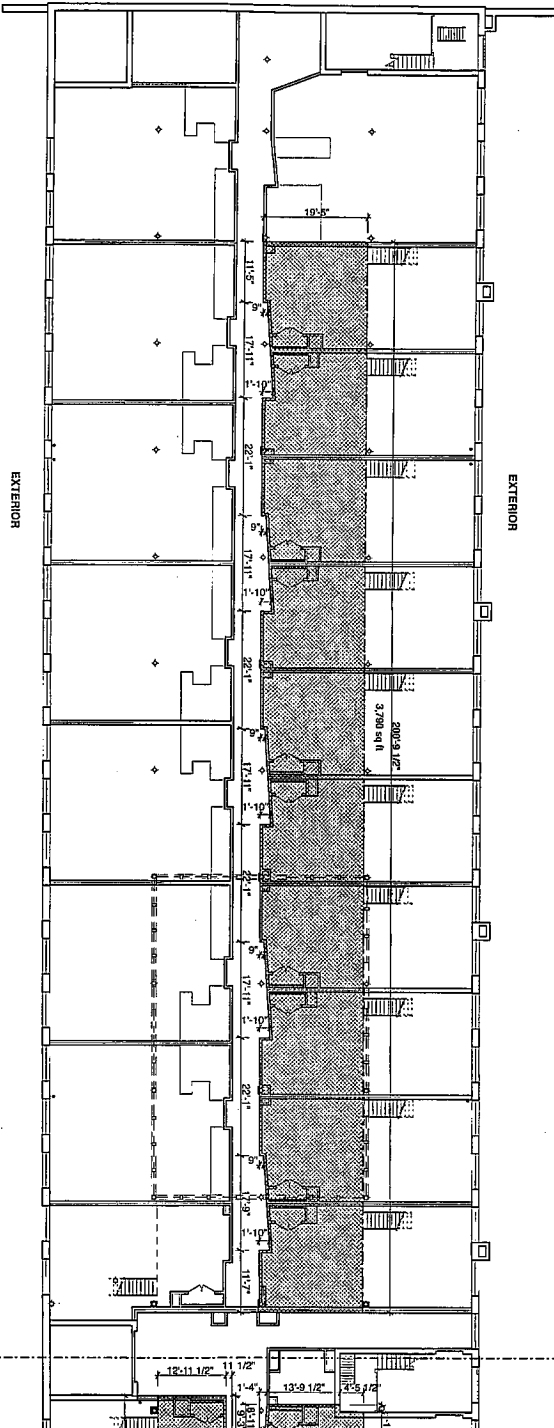

1 UNIT 6 PLAN-LOFT LEVEL
SCALE: 3/8" = 1'-0"

KEY PLAN - LOFT LEVEL

MARKED LINE

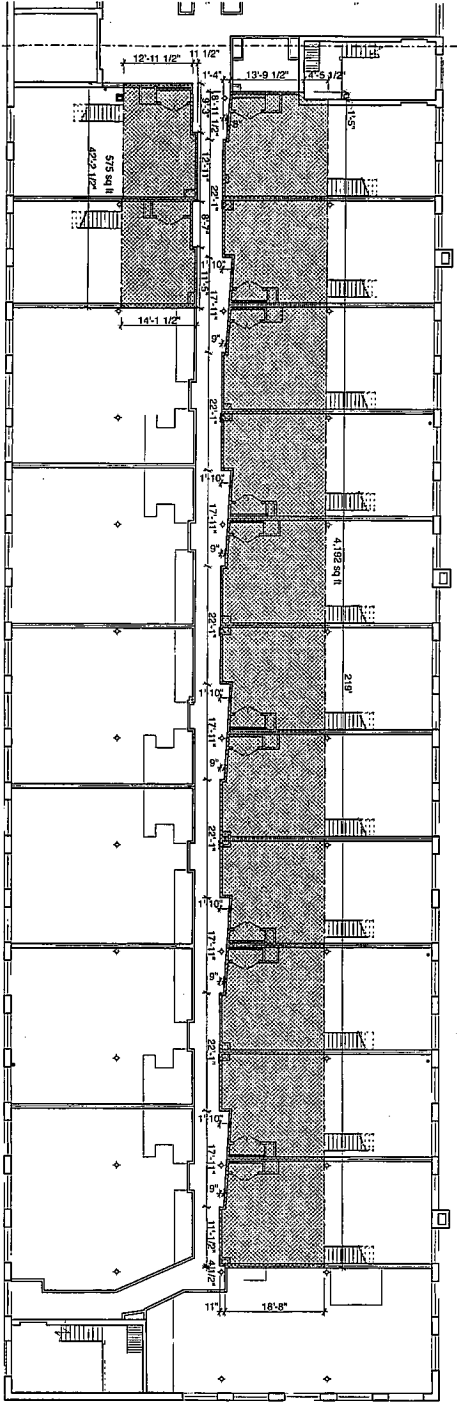

2 UNIT 6 PLAN-LOFT LEVEL
SCALE: 3/8" = 1'-0"

KEY PLAN - LOFT LEVEL

MARKED LINE

UNIT 6 FLOOR AREAS	
GROUND FLOOR	41,192 sq. ft.
SECOND FLOOR	41,197 sq. ft.
LOFT LEVEL	8,557 sq. ft.
TOTAL AREA	132,179 sq. ft.

2010-5

MASTER DEED FILING
FLOOR PLANS

UNIT 6
MOTHER BROOK CONDOMINIUM
WESTINGHOUSE PLAZA
DAMON PLACE BOSTON, MA 02136

Prepared by:
S. J. Architects
270 Franklin St., 20th Fl.
Cambridge, MA 02139
(617) 578-5412 Fax: (617) 578-5509

Date: 12/22/03
Scale: 3/8" = 1'-0"
9' 4" = 1'-0"



I hereby certify that these plans have been prepared in accordance with the rules and regulations of the Registry of Deeds.

12/22/03
Date

12/22/03
Date

12/22/03
Date

2010-5

RESERVED FOR REGISTRY USE

UNIT 6 - LOFT LEVEL PLAN